


Dimension	Size	Qty	SqFt
10'x10'	100	81	8,100
10'x20'	200	32	6,400
20'x20'	400	8	3,200
20'x30'	600	1	600
30'x30'	900	2	1,800

Totals: 124 20,100

FHC	Firehose Cabinet
●	Building Column
○	Building Airwall Column
□	Electric & Phone
■	Water Waste & Compressed Air

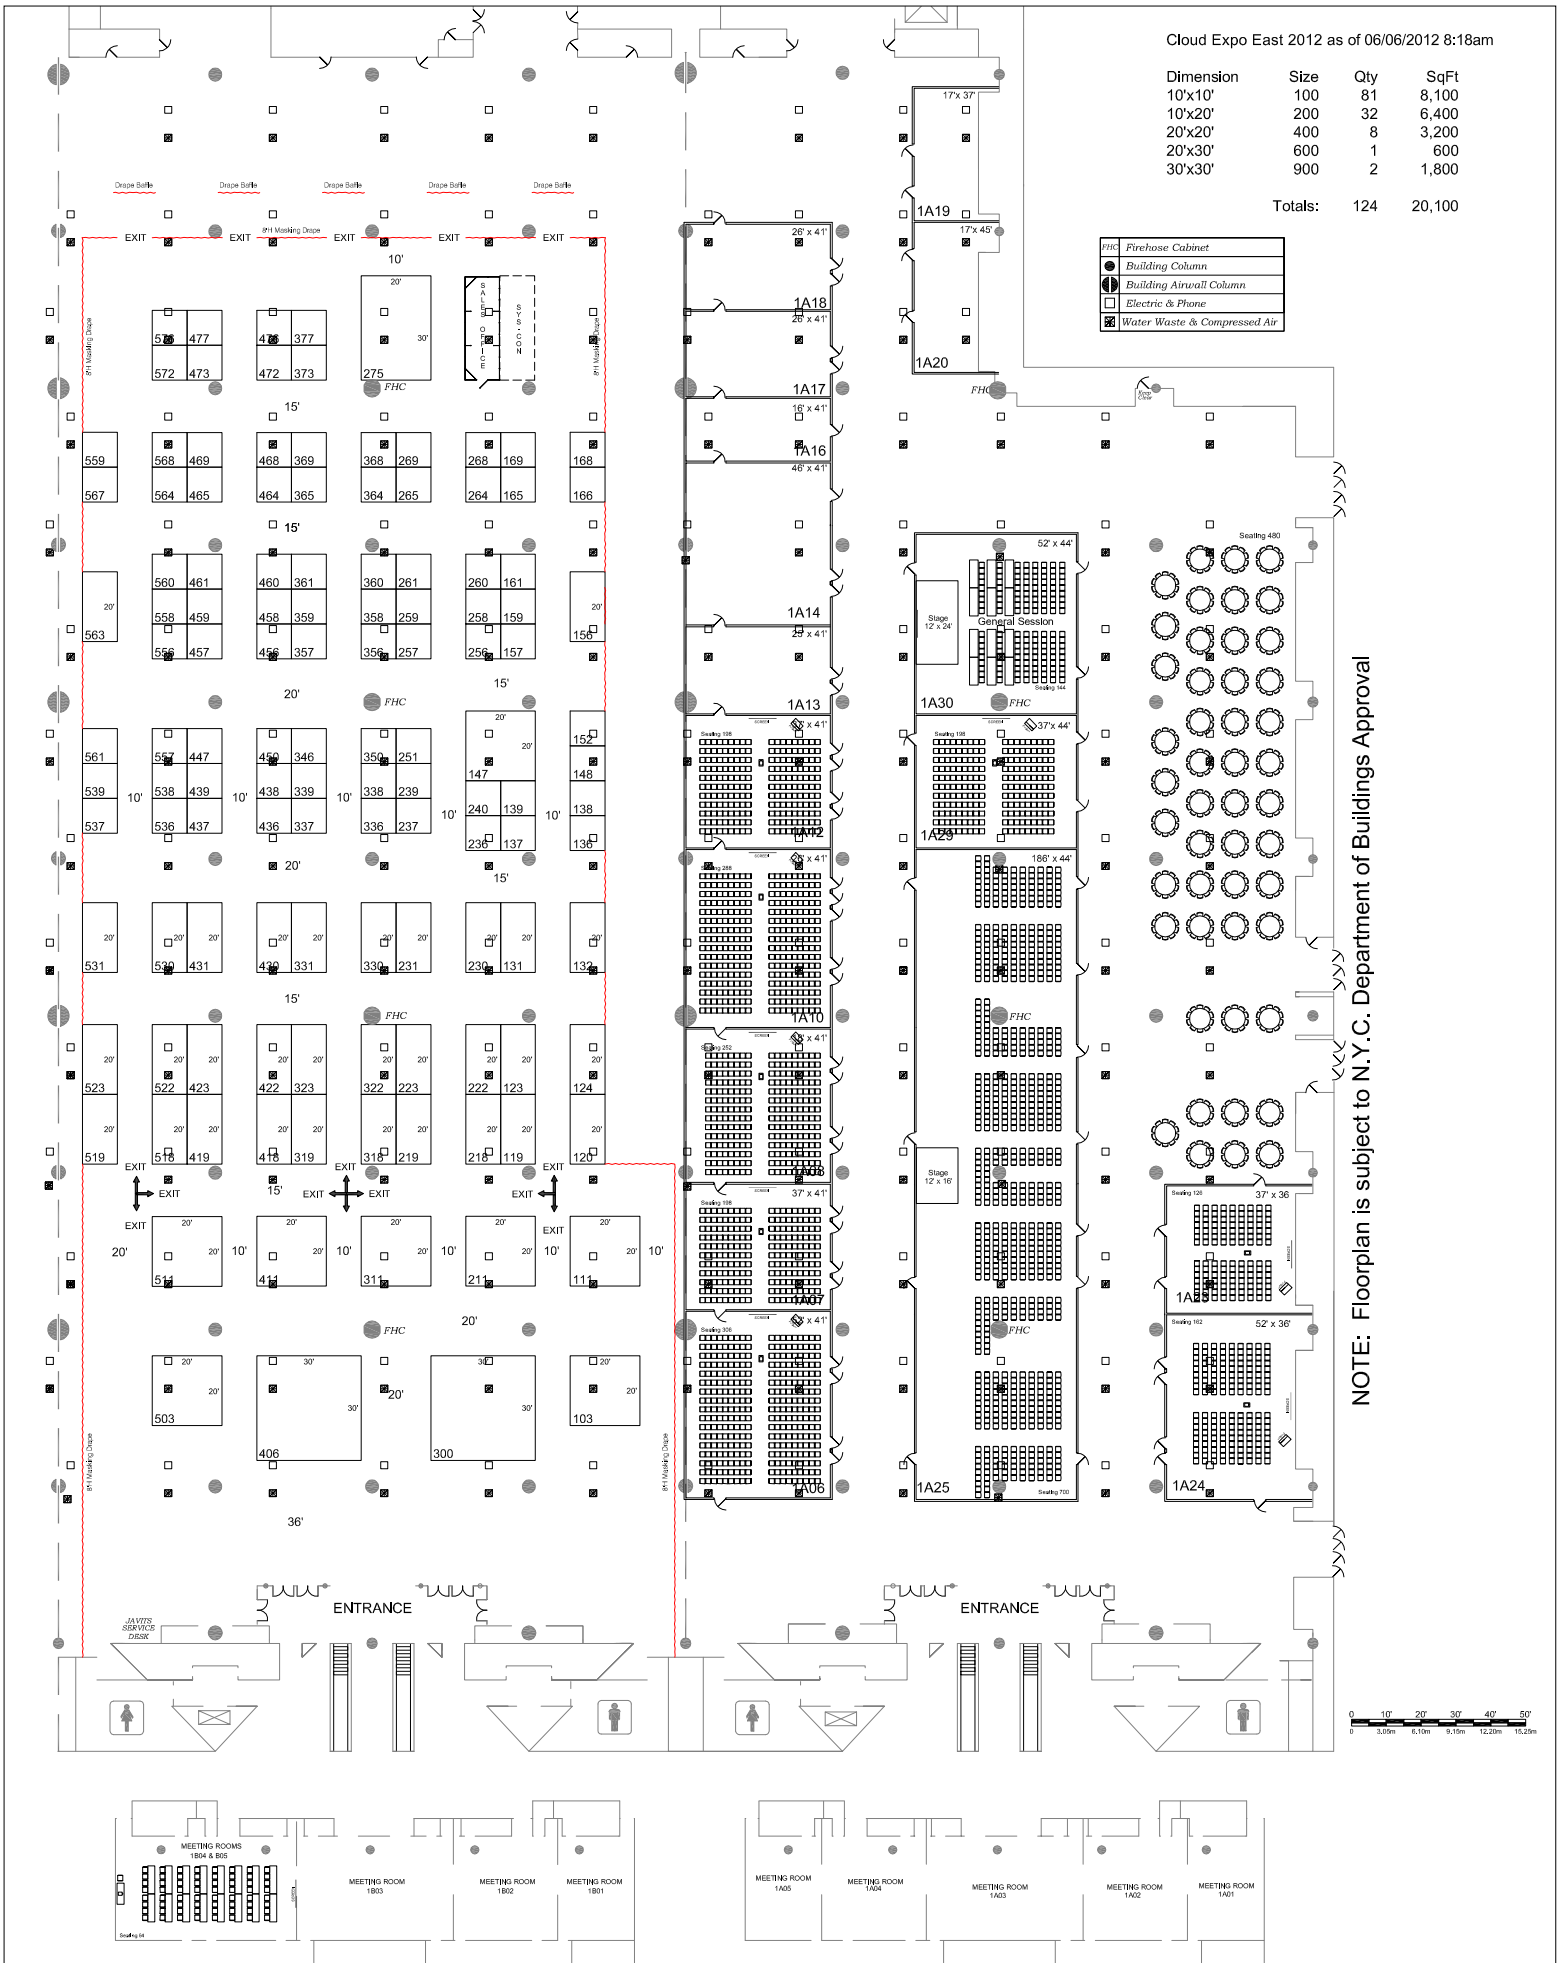

NOTE: Floorplan is subject to N.Y.C. Department of Buildings Approval

